
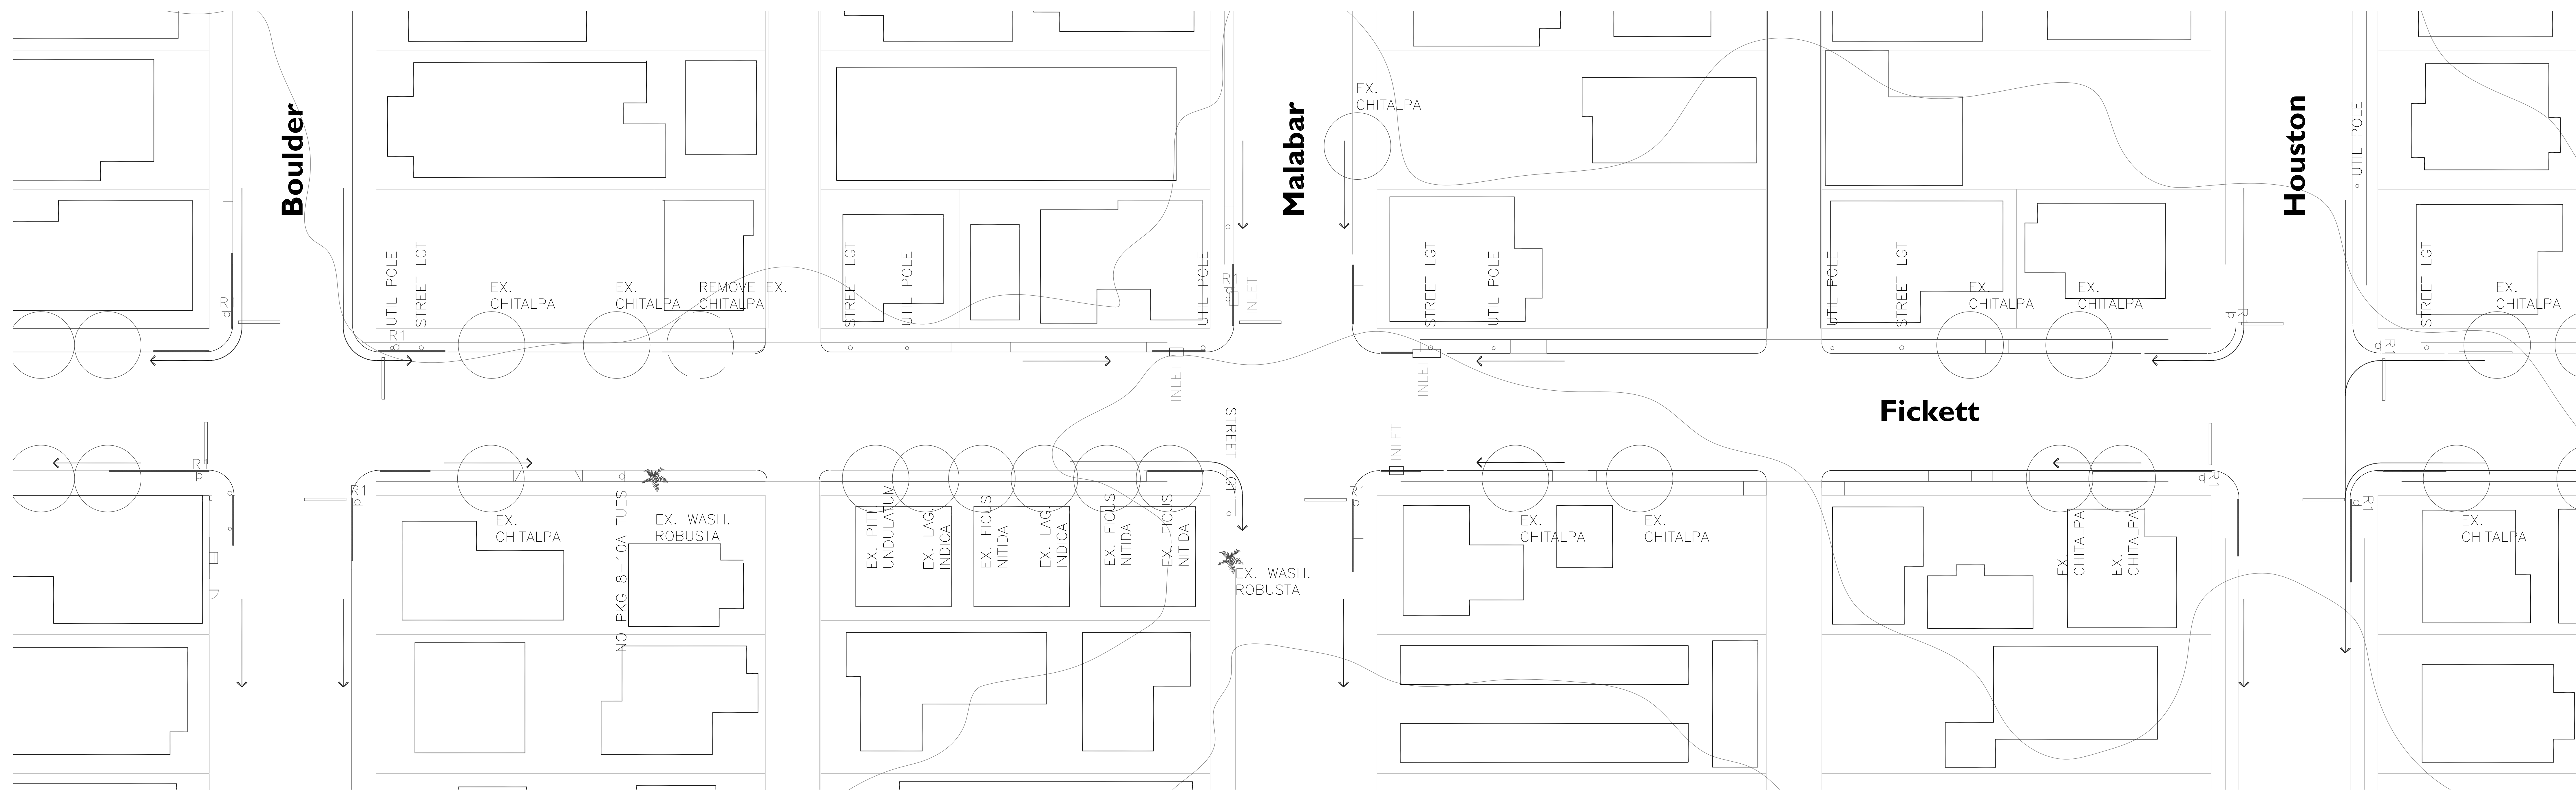
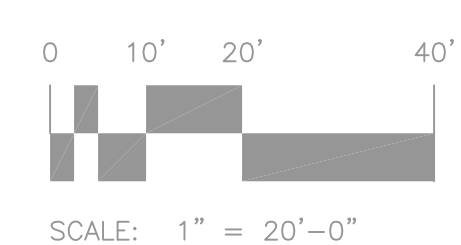


Zona Fickett Existente: Calles Boulder-Houston

2 lanes, on-street parking
2-way or 4-way stop-controlled
No marked crosswalks
Diagonal ramps

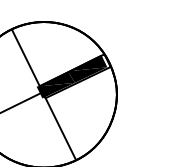

Zona Fickett Prototipo: Calles Boulder-Houston

Add bulb-outs to all crossings, alleys
High-visibility 'zebra-stripe' crosswalks
Advanced stop bars and yield lines

Where good opportunities exist:
Stormwater pre-treatment + bioretention
areas in bulb-outs, permeable paving

